

Diversion route found on page 2

Safety clearances					
Speed limit mph	20	30	40	50	60
S - minimum width of sideways safety zone (Metres)	0.5	0.5	0.5	1.2	1.2
L - minimum length of longways clearance (Metres)	0.5	0.5	15	30	60

ALL-RED TIMES (seconds)						
All-Red Time	5	10	15	20	25	30

MAXIMUM GREEN TIMES (seconds)				
Max Green Time	35	40	45	50

**DETAIL B (B)**

Single Carriageway 40mph or less - 450mm traffic cones, spacing 1.5m.  
Single Carriageway 50mph or more - 750mm traffic cones, spacing 1.5m.

- Notes:
- 1) During darkness, warning lights to BS EN 12352:2006 should be provided in accordance with Table A1.3 (Appendix 1).
  - 2) 45° tapers have 1.2m spacing, no relaxations.
  - 3) On motorways and all-purpose dual carriageway roads with hard shoulders on which the national speed limit applies, 1m cones will be required for both standard works and works for which relaxations may be applied, for both lead tapers and the facing wall of a lane change.

**DETAIL C1 (C1)**

Single Carriageway 40mph or less - 450mm traffic cones.  
Single Carriageway 50mph or more - 750mm traffic cones.


- Notes:
- 1) During darkness, warning lights to BS EN 12352:2006 should be provided in accordance with Table A1.3 (Appendix 1).
  - 2) For relaxation to Detail C1 see Table A1.3 (Appendix 1).

**SAFETY ZONE DIMENSIONS**

Permanent speed limit 30mph or less  
Sideways safety zone 0.5m  
Longways safety zone 0.5m  
(Dimensions are minimal)

**Key**

- Traffic sign
- Traffic cone
- Traffic signal
- Pedestrian barrier
- Pedestrian signal

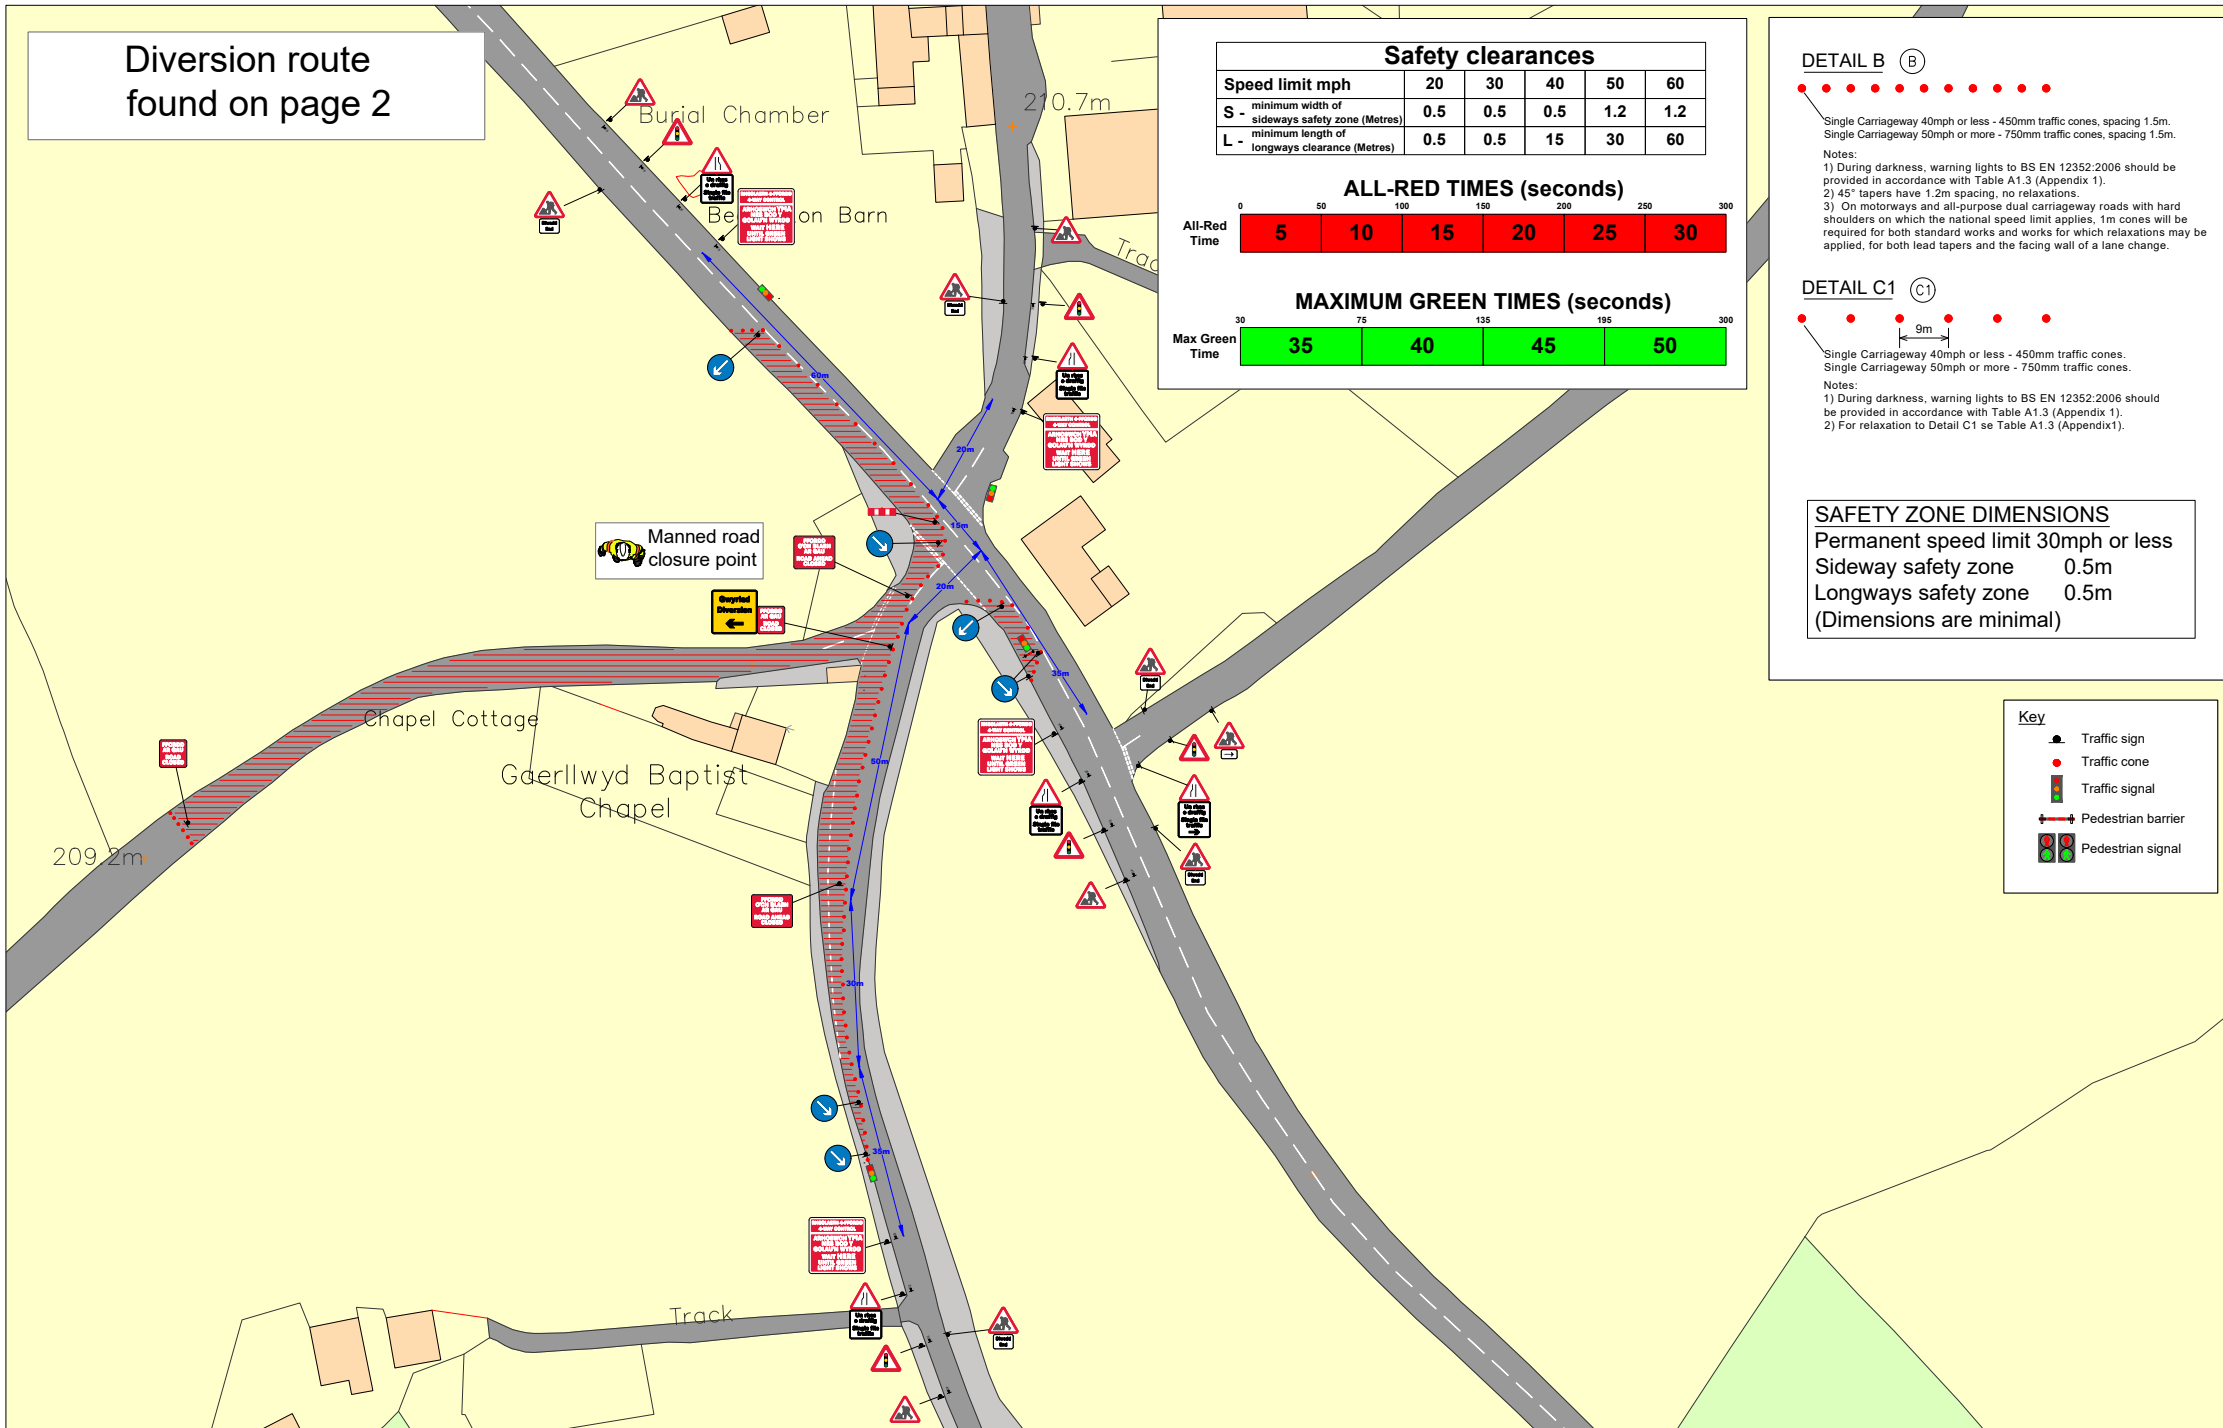

Drawing  
009-000442-TMA-RGN-100001-VB-CCE-P01  
Notes : GWE-6753


Customer : MONMOUTH CC  
Location : R121 Gaerllwyd Chapel NP16 1GA



Description : 4 way lights with road closure		-	-	-	-	-	-	-	-
Scale : NTS		Date : 06-05-2026	P01	06/05/2026	CCE	FIRST ISSUE	DGW	VB	
PREPARED BY	CCE	CHECKED BY	DGW	APPROVED BY	VB	REV	DATE	PREPARED BY	DESCRIPTION



- Key**
- Traffic sign
  - Traffic cone/cylinder
  - No waiting cone
  - Pedestrian barrier
  - Road Closure
  - Diversion route

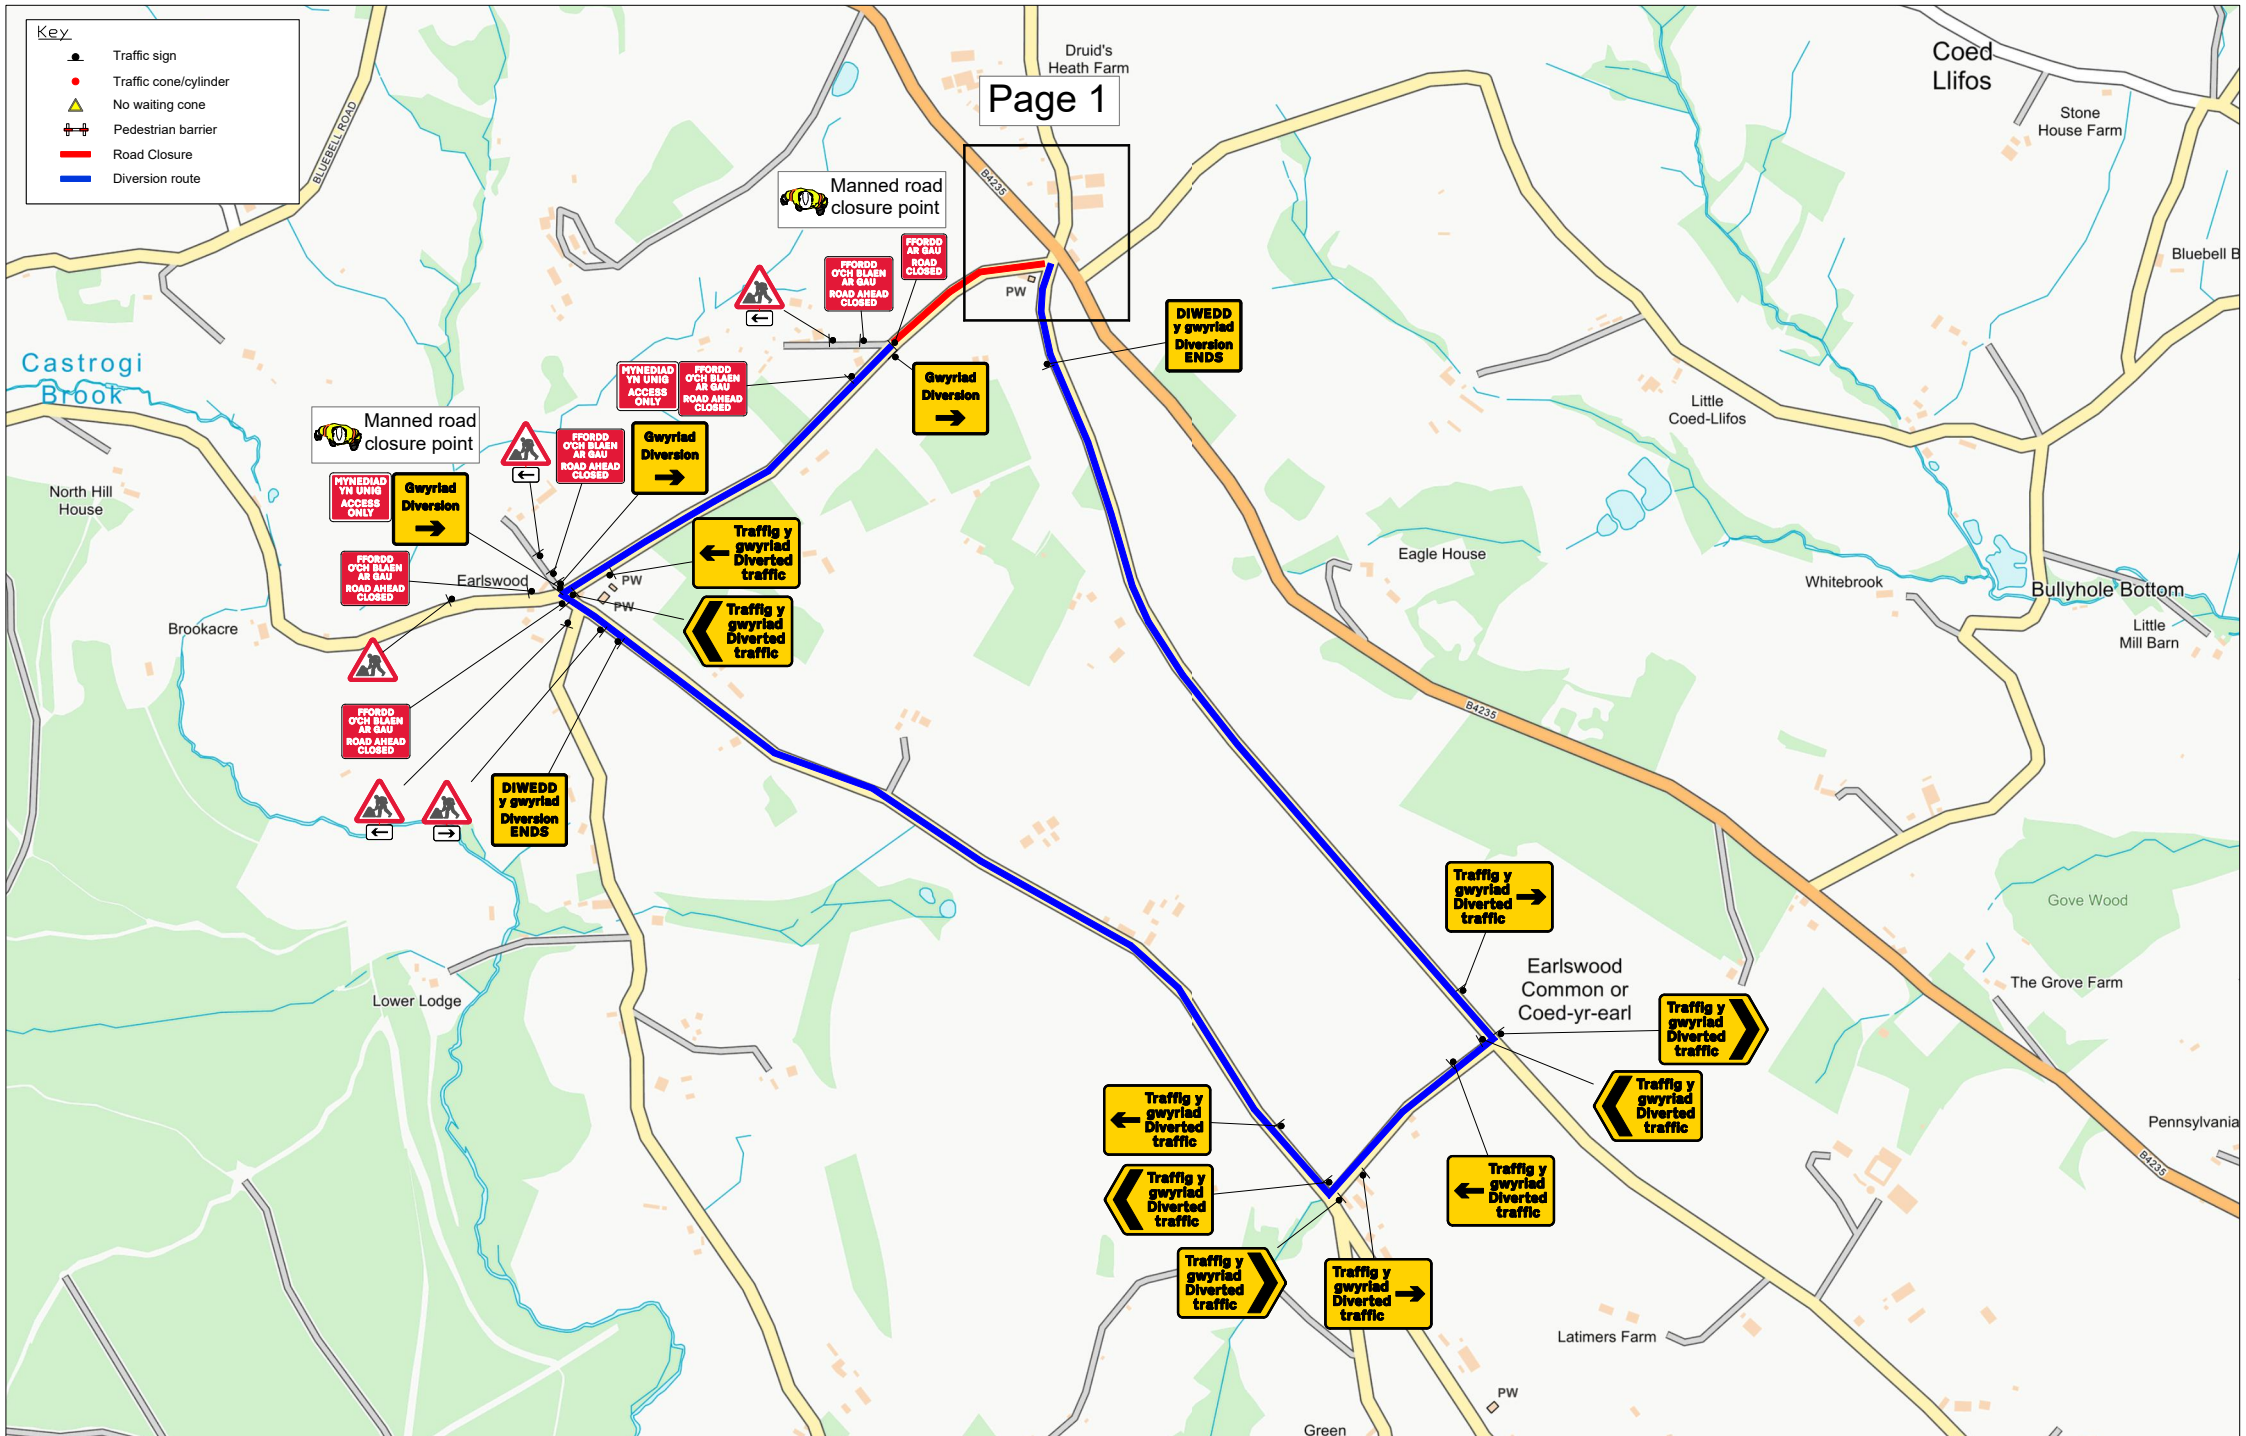

Drawing  
 009-000442-TMA-RGN-100001-VB-CCE-P01

Customer : MONMOUTH CC  
 Location : R121 Gaerlywyd Chapel NP16 1GA






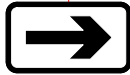

















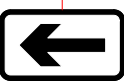

Description : 4 way lights with road closure

Scale : NTS Date : 06-05-2026

PREPARED BY	CCE	CHECKED BY	DGW	APPROVED BY	VB	REV	DATE	PREPARED BY	DESCRIPTION	CHECKED BY	APPROVED BY
						P01	06/05/2026	CCE	FIRST ISSUE	DGW	VB



Notes : GWE-6753

Sign Schedule		Sign Schedule	
	ID: 001 Item: Qty: 2 Ref: 13.9 Schedule 13-9 : Temporary Information Size: 1324 x 1050 @ 100 X-hgt		ID: 013 Item: Qty: 5 Ref: 645 End panel Size: 677 x 488 @ 75 X-hgt
	ID: 002 Item: Qty: 2 Ref: 2703 Diverted traffic Size: 1112 x 731 @ 75 X-hgt		ID: 014 Item: Qty: 2 Ref: 573 Direction to hazard right Size: 600 x 400 @ 100 X-hgt
	ID: 003 Item: Qty: 2 Ref: 2704 Diverted traffic Size: 1130 x 731 @ 75 X-hgt		ID: 015 Item: Qty: 15 Ref: 7001 Road works ahead Size: 750 High
	ID: 004 Item: Qty: 3 Ref: 2703 Diverted traffic Size: 1112 x 731 @ 75 X-hgt		ID: 016 Item: Qty: 5 Ref: 543 Traffic signals ahead Size: 750 High
	ID: 005 Item: Qty: 3 Ref: 2704 Diverted traffic Size: 1130 x 731 @ 75 X-hgt		ID: 017 Item: Qty: 4 Ref: 517 Road narrows on one side only ahead - left Size: 750 High
	ID: 006 Item: Qty: 3 Ref: 573 Direction to hazard left Size: 600 x 400 @ 100 X-hgt		ID: 018 Item: Qty: 1 Ref: 2702 Diversion Size: 1050 x 1000
	ID: 007 Item: Qty: 3 Ref: 2702 Diversion Size: 1050 x 1000		ID: 019 Item: Qty: 3 Ref: 7010.1 Nature of temporary hazard ahead - Road Closed Size: 782 x 788 @ 75 X-hgt
	ID: 008 Item: Qty: 2 Ref: 2702 Diversion Ends Size: 1050 x 1000		ID: 020 Item: Qty: 7 Ref: 7010.1 Nature of temporary hazard ahead - Road Ahead Closed Size: 1176 x 938 @ 75 X-hgt
	ID: 009 Item: Qty: 1 Ref: 517 Road narrows on one side only ahead - right Size: 750 High		ID: 021 Item: Qty: 1 Ref: 7105 Lane closure barrier Size: 1250 x 300
	ID: 010 Item: Qty: 4 Ref: 7011.1 4 Way Control - Wait here until green light shows Size: 1290 x 1285		ID: 022 Item: Qty: 5 Ref: 610 Keep right Size: 750 Dia
	ID: 011 Item: Qty: 1 Ref: 518 Single file traffic right Size: 885 x 984 @ 75 X-hgt		ID: 023 Item: Qty: 2 Ref: 610 Keep left Size: 750 Dia
	ID: 012 Item: Qty: 4 Ref: 518 Single file traffic Size: 885 x 788 @ 75 X-hgt		

Drawing

009-000442-TMA-RGN-100001-VB-CCE-P01

Notes : GWE-6753

Customer : MONMOUTH CC

Location :  
R121 Gaerlydd Chapel  
NP16 1GA



Description :  
4 way lights with road closure

Scale : NTS Date : 06-05-2026

PREPARED BY	CCE	CHECKED BY	DGW	APPROVED BY	VB	REV	DATE	PREPARED BY	DESCRIPTION	CHECKED BY	APPROVED BY

